




ASTON TOWNSHIP
5021 Pennell Road, Aston, PA 19014
Building & Code Department
ZONING PLOT PLAN

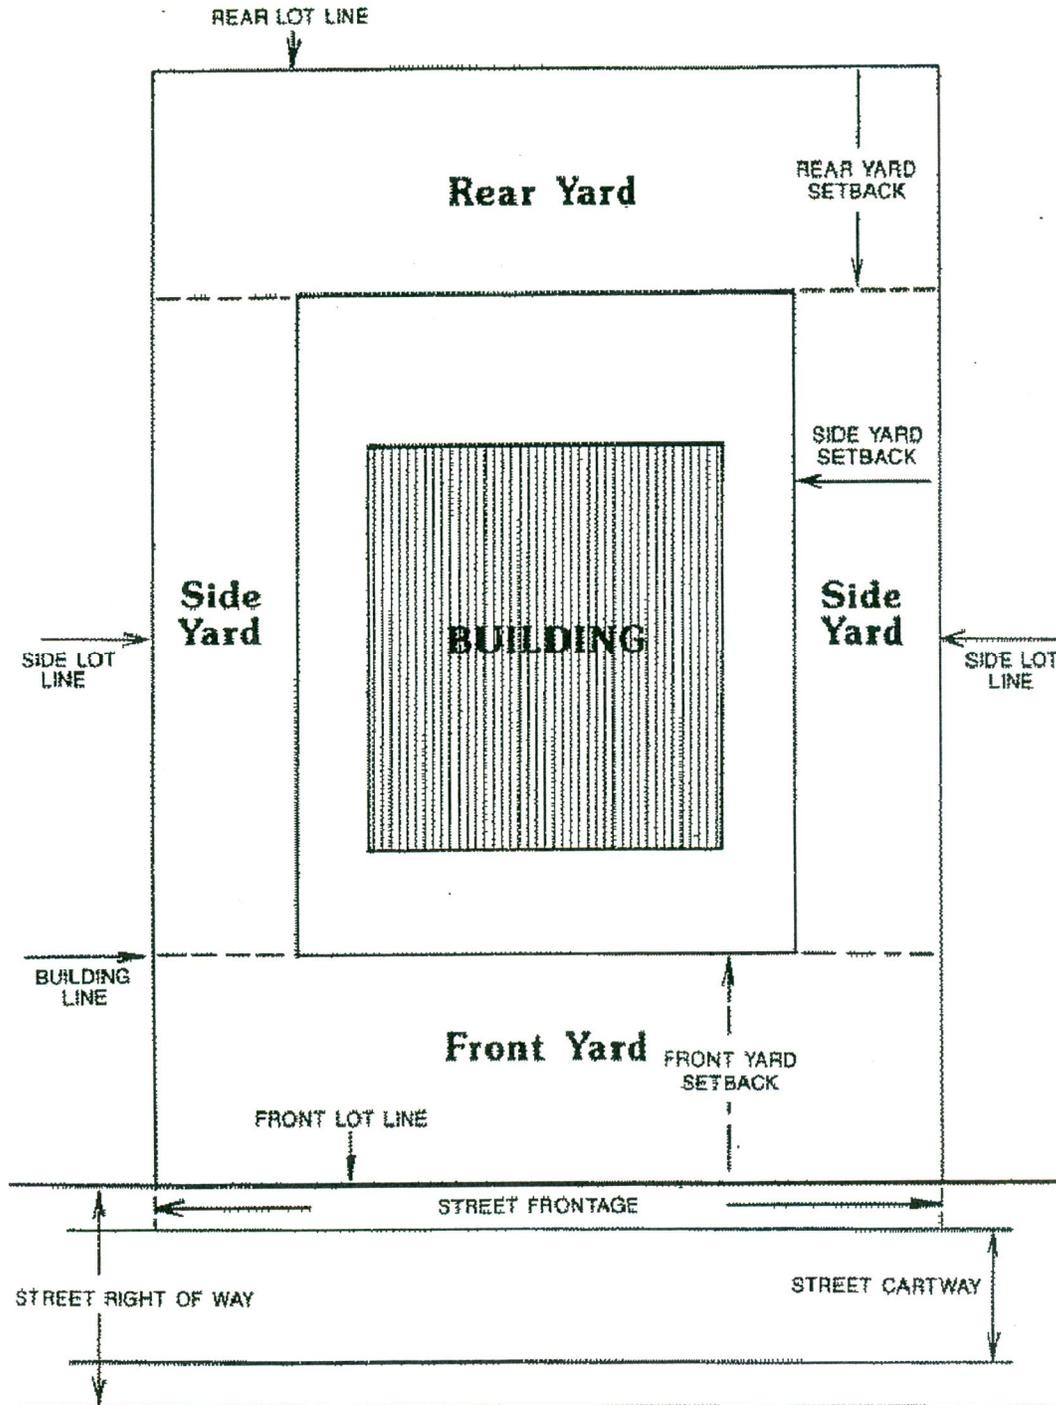

Note to Applicant:

1. Draw the actual location of the existing structure or house.
2. Draw in and dimension in the proposed addition, etc.
3. Draw in and Dimension the location of the proposed accessory building (shed, pool, etc.).
4. Show the actual distances of the proposed structure from property lines and utility easements (e.g. pipelines, sanitary sewers, other utilities, common driveways, etc.) as they will exist once construction is completed.

Property Address: _____ Drawn By: _____ Date: _____